


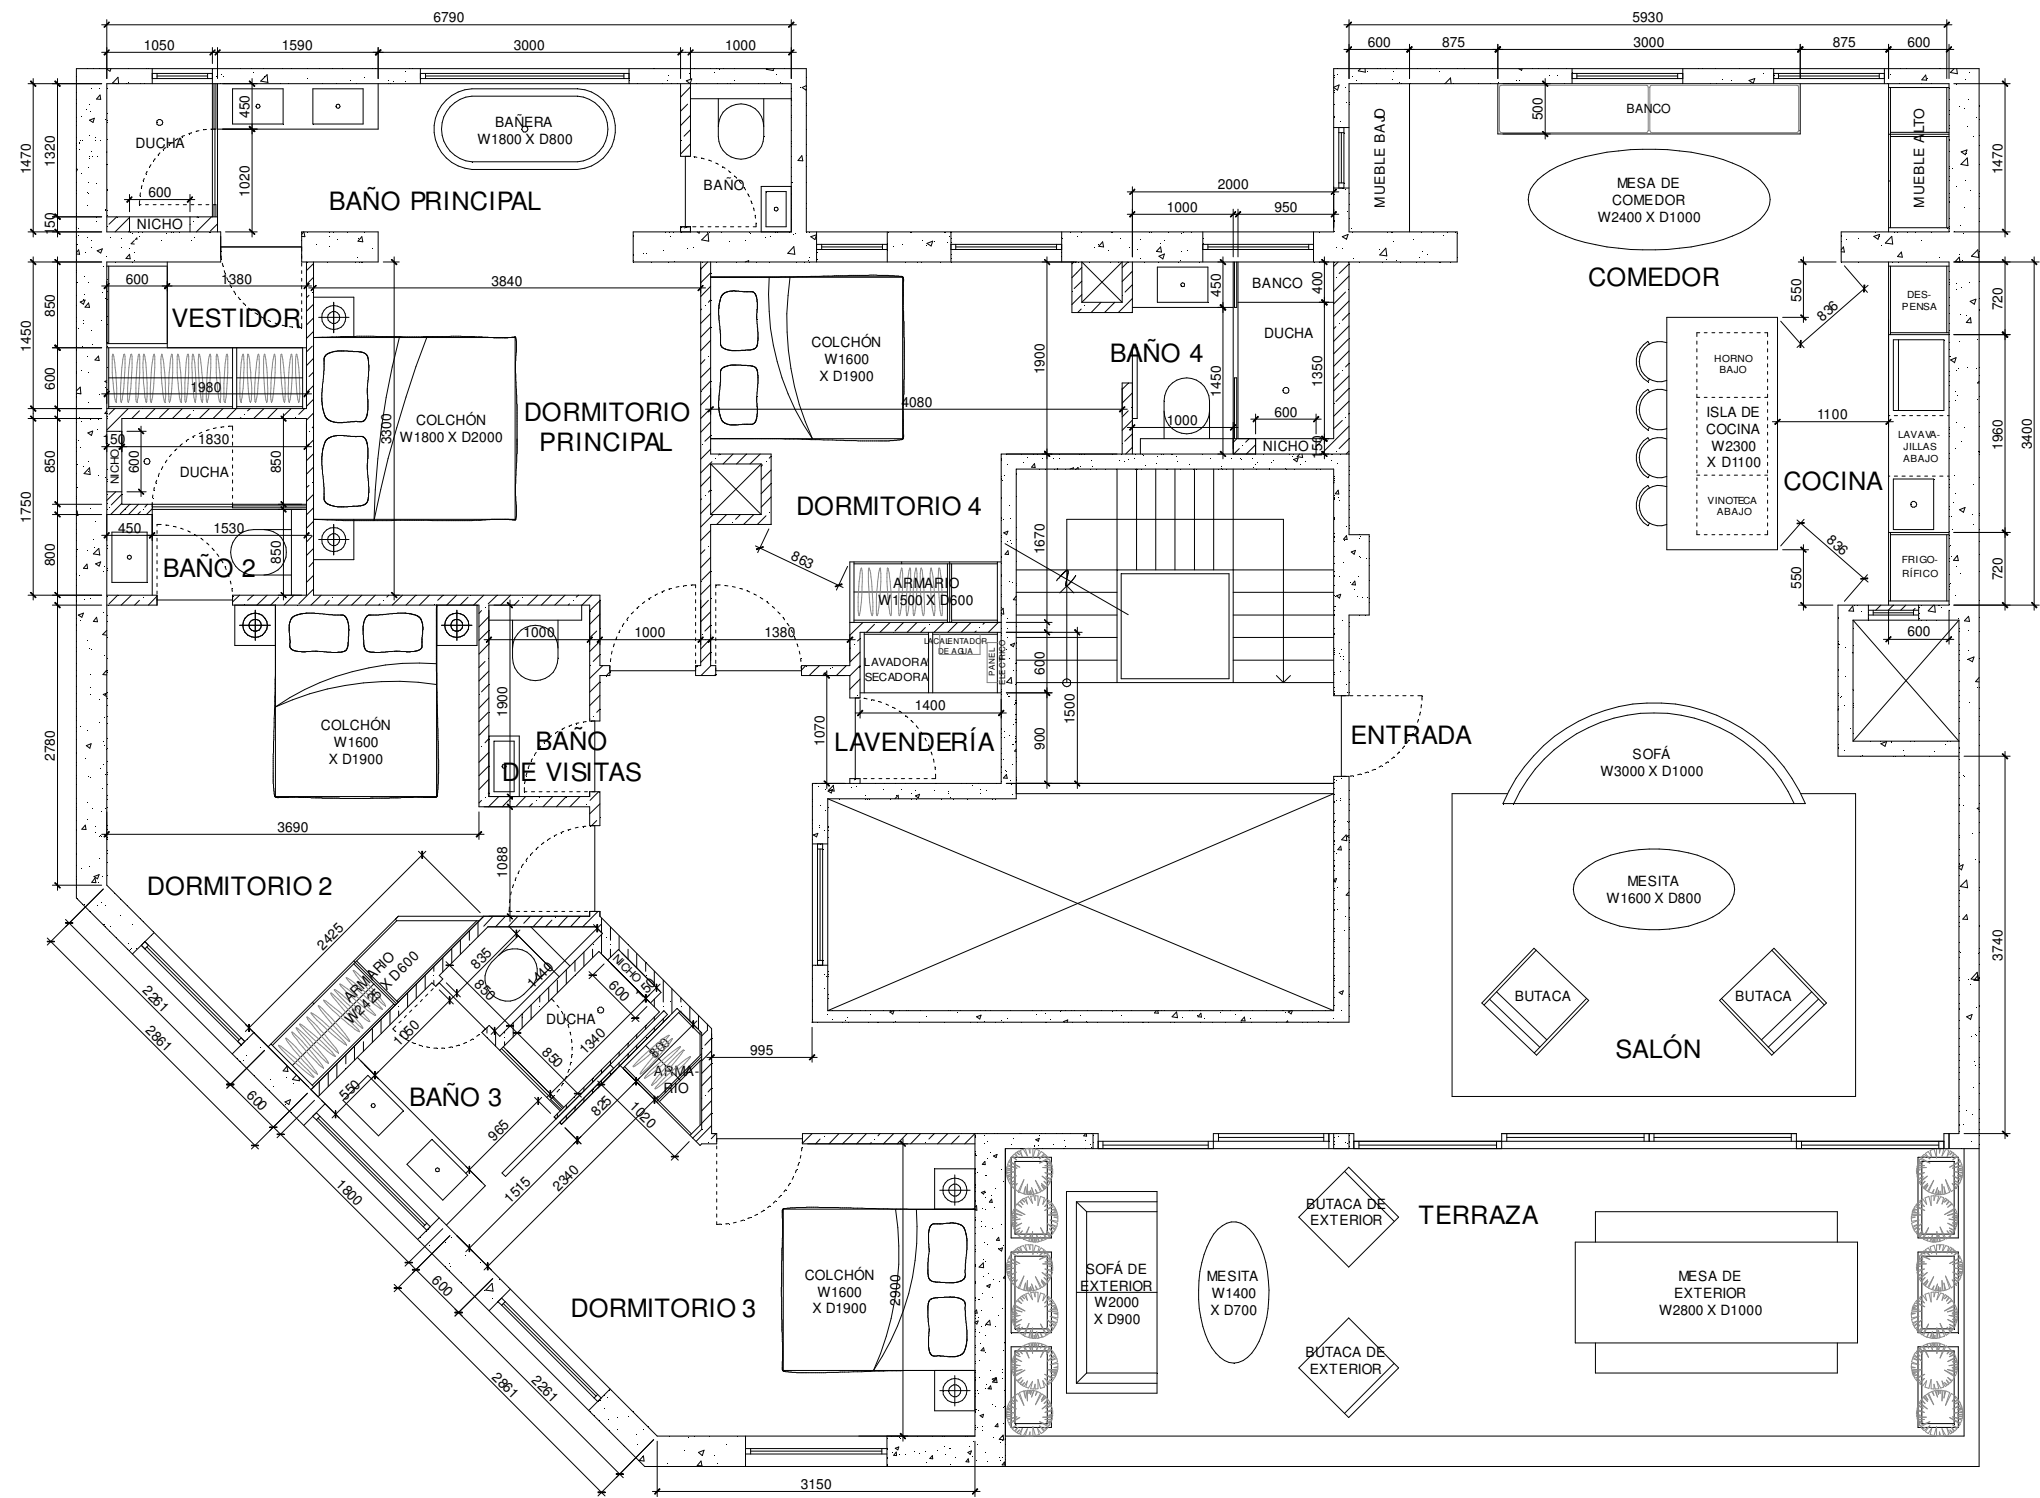

PLANO GENERAL

PEGGY BELS
peggy@peggybels.com
+852 9854 3112

project
PROPOSED RESIDENCE PASEO SAN JUAN

revisions
REV20231216

job number

scale
1: 75 (@A3)

general notes
this drawing and design are copyright of the authorised person. no portion may be reproduced without his written permission. used written dimensions. measurements to existing works to be verified on site. this drawing shall be read in conjunction with specification and condition of contract.