


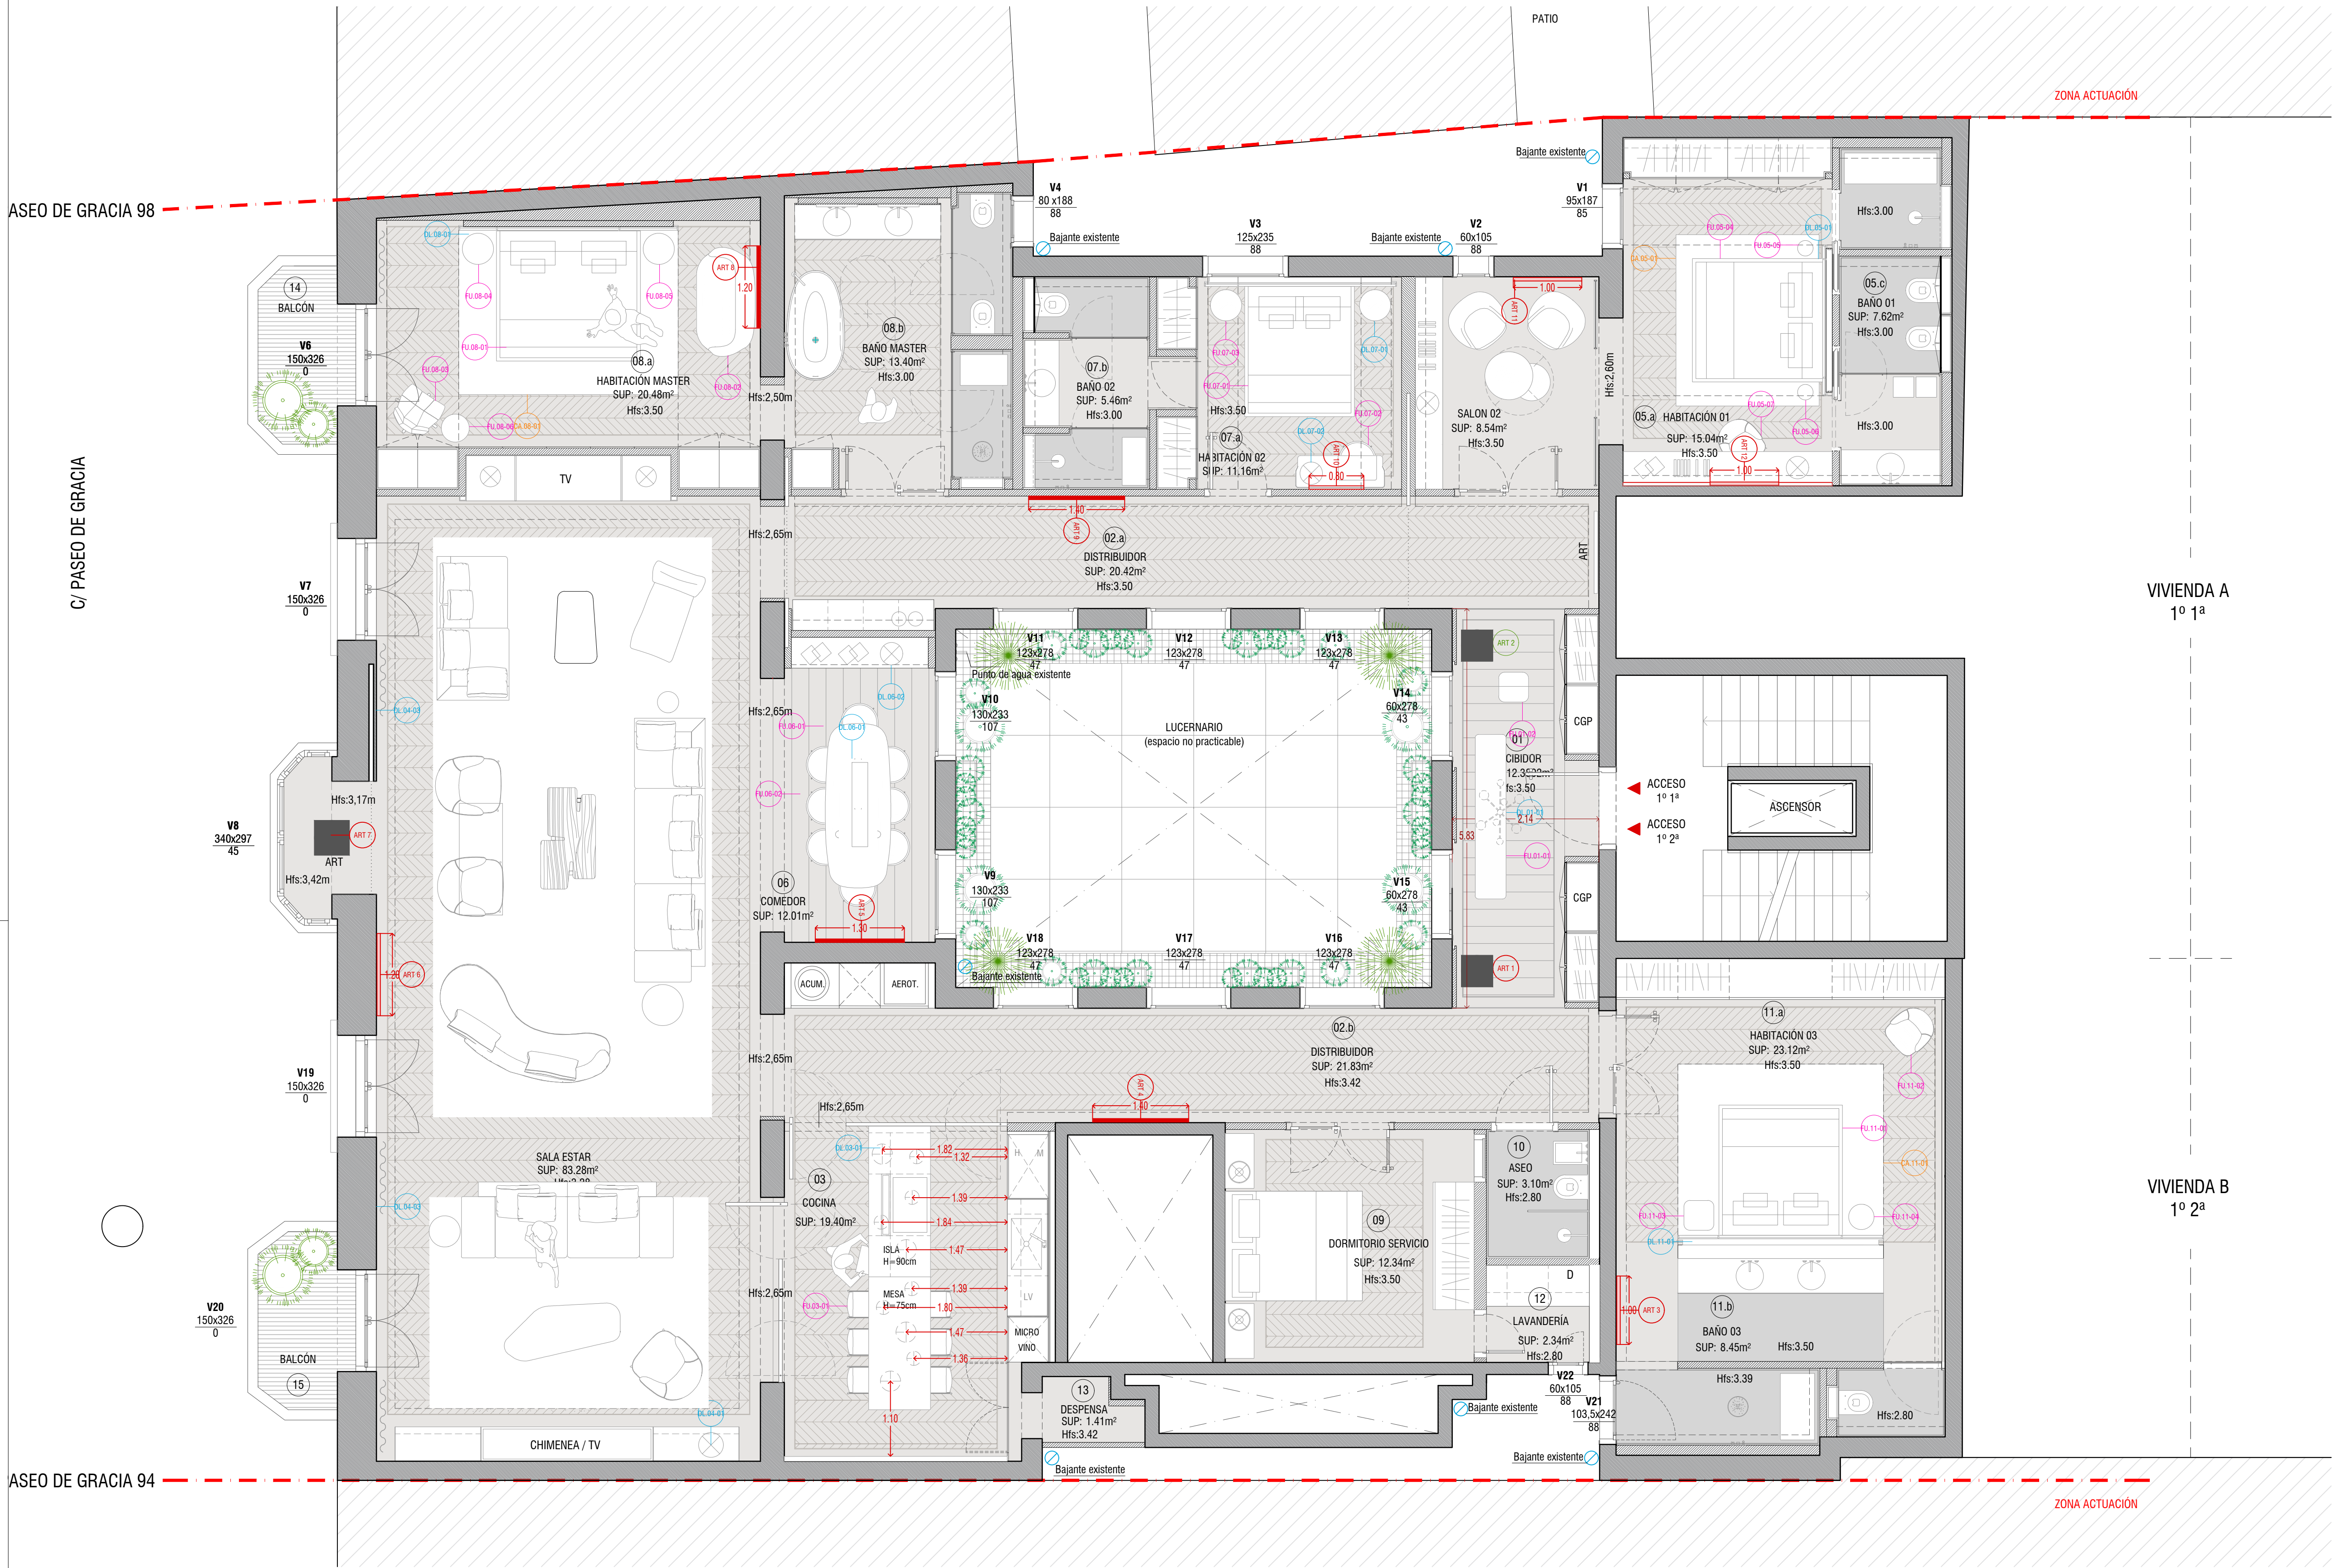

PROGRAMA Y AREAS

VIVIENDA A+B

01. V	RECIBIDOR	12.38 m²
02.	DISTRIBUIDOR	42.25 m²
02.a D	DISTRIBUIDOR 1	20.42 m²
02.b D	DISTRIBUIDOR 2	21.83 m²
03. K	COCINA	12.01 m²
04. E-C	SALA DE ESTAR-COMEDOR	83.28 m²
05.	HABITACIÓN 01	22.67 m²
05.a D ₂	HABITACIÓN+VEST.	15.04 m²
05.b A	BAÑO 01	7.62 m²
06.	COMEDOR	12.01 m²
07.	HABITACIÓN 02	16.73 m²
07.a D ₂	HABITACIÓN	11.16 m²
07.b A	BAÑO 02	5.46 m²
08.	HABITACIÓN MASTER	33.83 m²
08.a D ₂	HABITACIÓN	20.48 m²
08.b A	BAÑO 02	13.40 m²
09.	GINNASIO	12.34 m²
10.	ASEO	3.10 m²
11.	HABITACIÓN 03	31.57 m²
11.a D ₂	HABITACIÓN	23.12 m²
11.b A	BAÑO 03	8.45 m²
12.	LAVANDERIA	2.34 m²
13.	DESPENSA	1.41 m²

SUPERFICIE ÚTIL (INTERIOR)	285.92 m²
SUPERFICIE CONSTRUIDA	320.40 m²

14. T ₂	BALCÓN 1	3.30 m²
15. T ₂	BALCÓN 2	3.30 m²

01 PROPUESTA DISTRIBUCION

A1 1:50
A3 1:100

LUV
THE LUXURY
OF LIVING

LUV. Architecture & Design S.L.
C. Llibertat 15
08012 Barcelona
T. 934 155 685
www.luv-projects.com

PROJECT DESCRIPTION
Project's name
LOCATION
Address
DEVELOPER

REVISION NUM. NOTES

ARCHITECT
Christian Sintés Midmore

COLLEGIATE MEMBER
52940-0

DATE
2019.06.17
DRAWN BY
CS
CHECKED BY
CS
PROJECT STAGE
Strategic Design
DRAWING NUMBER

SCALE
A1
A3